


**Interior Fastening Installation**

**ANGLES** - All corners and intermediate to extend from roof into curb.

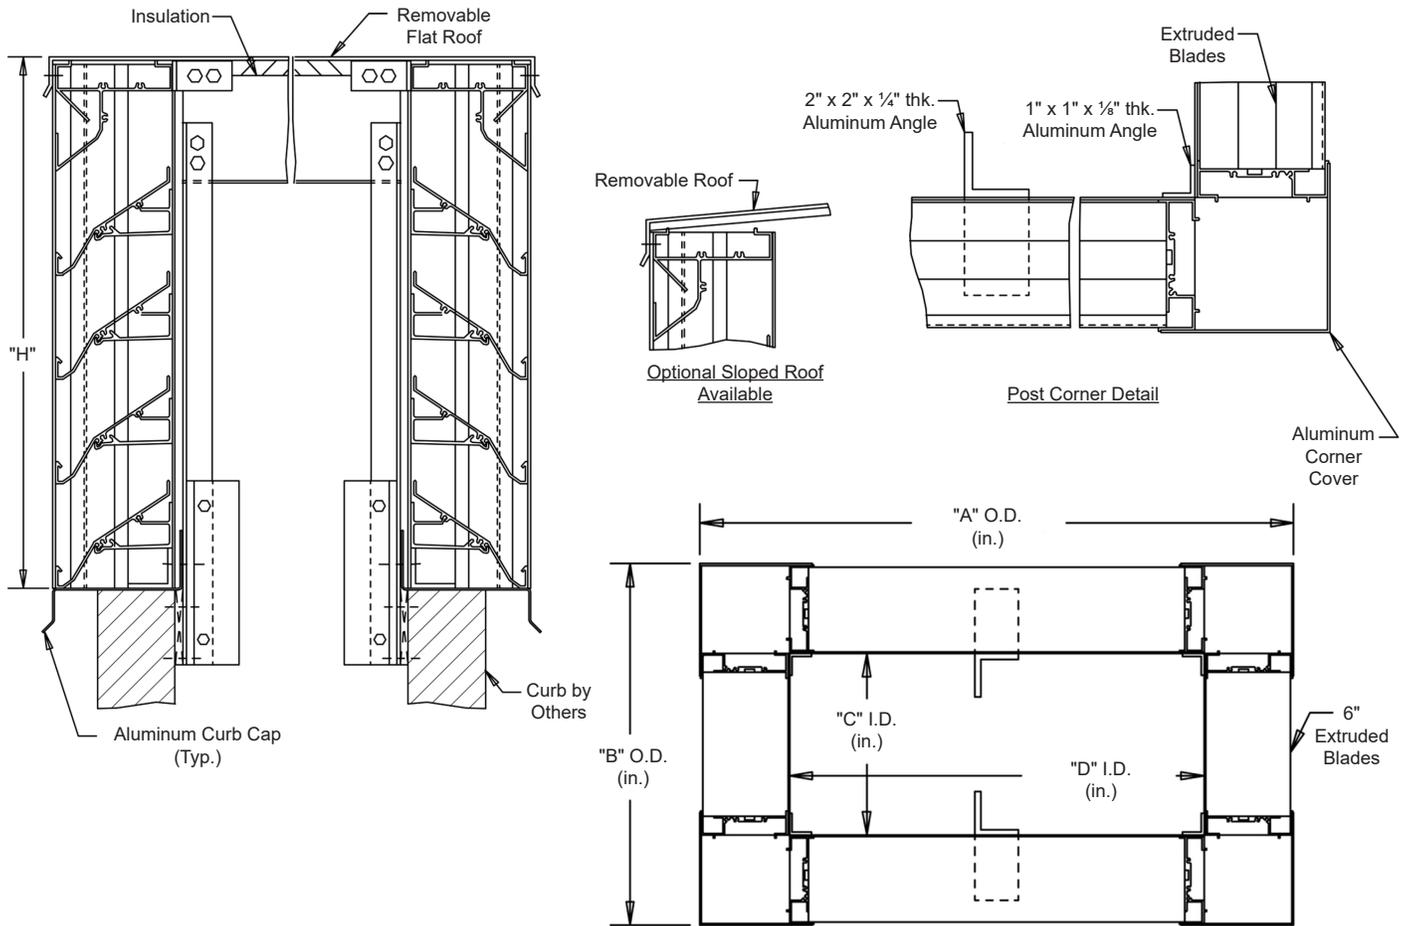

Continuous angle at the four corners and intermediate as required.

**STANDARD MATERIALS AND CONSTRUCTION**

**MATERIAL:** .081" thick (nominal) or .125" thick (nominal) extruded aluminum, 6063-T52/T6 alloy, with reinforcing rib bosses.

**ROOF:** .060" thick (nominal) sheet aluminum removable roof, reinforced with aluminum bracing where required to take a snow load of 40 lbs./sq.ft., plus a required safety factor.


**SCREENS:** (When indicated)  
Bird Screen - 1/2" square mesh, 19 GA. galvanized steel, on interior.

**INSULATION:** Underside of roof is lined with 1/2" thick insulation.

**NOTES:** Penthouse dimensions "A" or "B" exceeding 84" shall be shipped in sections for field assembly by others.

													
Item #	Qty	A	B	C	D	H	Mullion	Type	Location				Union Made
<b>Arch. / Eng. :</b>		<b>Penthouse Dimensions</b>					<b>EDR:</b>		<b>ECN:</b>		<b>Job:</b>		
<b>Contractor:</b>									<b>DWN:</b>		<b>DWG:</b>		
<b>Project:</b>							<b>Date:</b>						

**Exterior Fastening Installation**

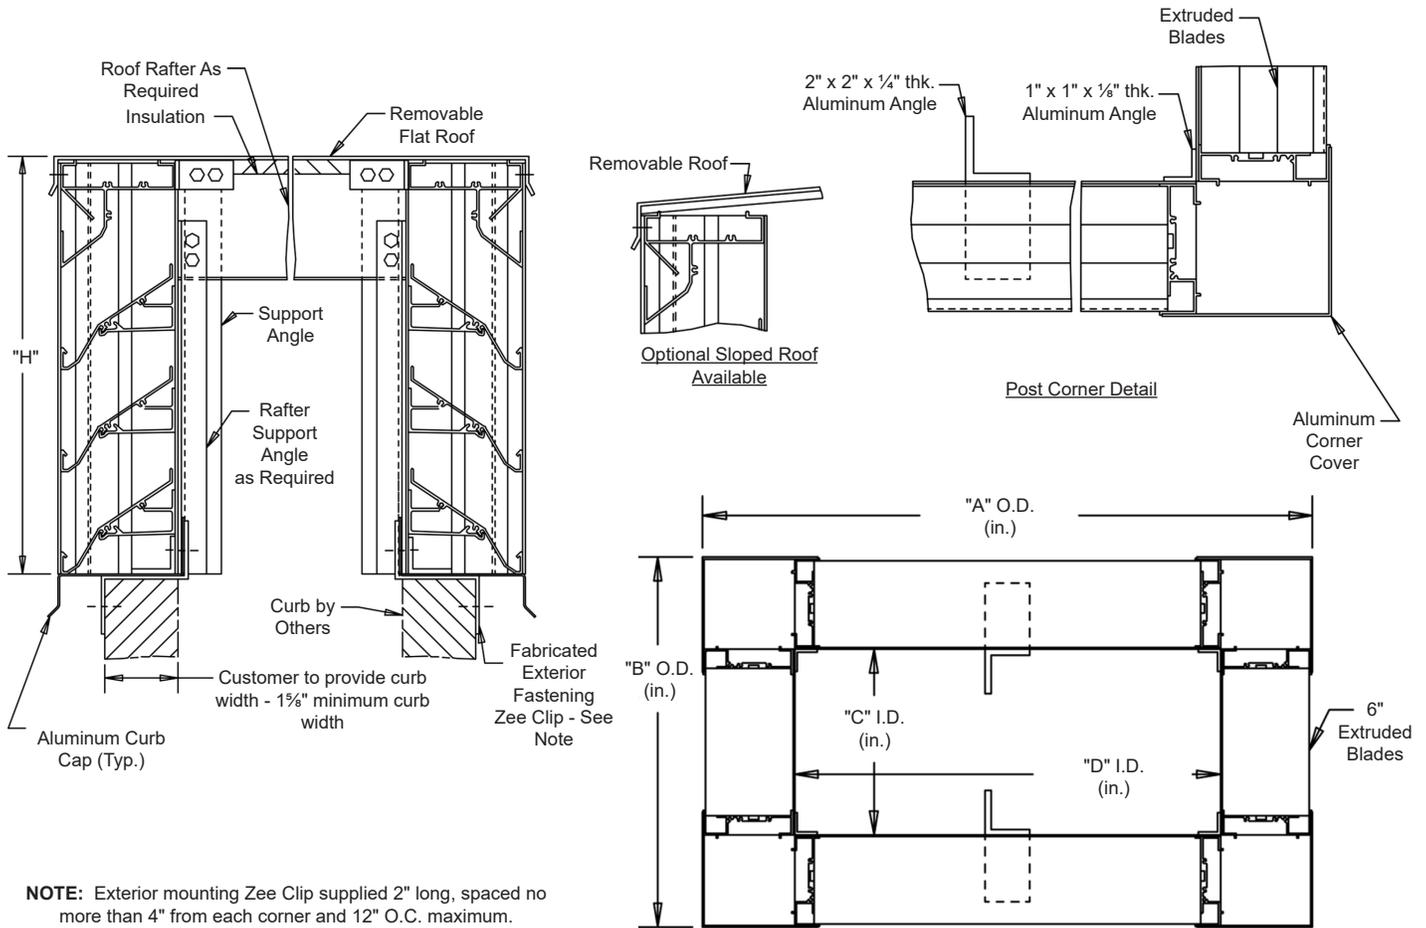

Continuous angle at the four corners and intermediate as required.

**STANDARD MATERIALS AND CONSTRUCTION**

**MATERIAL:** .081" thick (nominal) or .125" thick (nominal) extruded aluminum, 6063-T52/T6 alloy, with reinforcing rib bosses.

**ROOF:** .060" thick (nominal) sheet aluminum removable roof, reinforced with aluminum bracing where required to take a snow load of 40 lbs./sq.ft., plus a required safety factor.

**SCREENS:** (When indicated)  
Bird Screen - 1/2" square mesh, 19 GA. galvanized steel, on interior.

**INSULATION:** Underside of roof is lined with 1/2" thick insulation.

**NOTES:** Penthouse dimensions "A" or "B" exceeding 84" shall be shipped in sections for field assembly by others.

Item #	Qty	A	B	C	D	H	Mullion	Type	Location	Penthouse Dimensions		
Arch. / Eng. :						EDR:		ECN:		Job:		
Contractor:						Date:		DWN:		DWG:		