


- NOTES:**
- 1. FACE COLOR WILL BE STANDARD WHITE UNLESS SPECIFIED OTHERWISE.
 - 2. "C" AIR AND COIL HANDING SHOWN, "D" HANDING HAS COIL CONNECTIONS OPPOSITE, "E" HANDING HAS AIR INLET ON TOP.
 - 3. 2-PIPE COIL SHOWN.
 - 4. STANDARD DRAIN CONNECTION HANDING SAME AS COIL CONNECTION.


PROJECT ACB44 SUBMITTAL DRAWING					
STRICTLY CONFIDENTIAL			DADANCO - A MESTEK CO.		
DADANCO - A MESTEK CO. 47 Westfield Industrial Park Rd WESTFIELD, MA 01085 Ph. (413) 564-5657, Fax. (413) 568-2969 www.dadanco.com			TITLE ACB44 W/ 2-PIPE COIL 2 FT, 4-WAY BLOW, C-C HANDING		
DRN	DL	10/19/2021			
CKD	SL	10/19/2021			
APPD	SL	10/19/2021			
ISSUED			PROJECT NO: ACB44		File Name:
UNLESS NOTED OTHWISE ALL DIMENSIONS IN INCHES ANGULAR TOL: 1.0° LINEAR TOL: ±0.02"		ANSI STANDARD	SCALE: NTS		RELEASE
			SHEET: 1 / 1		F

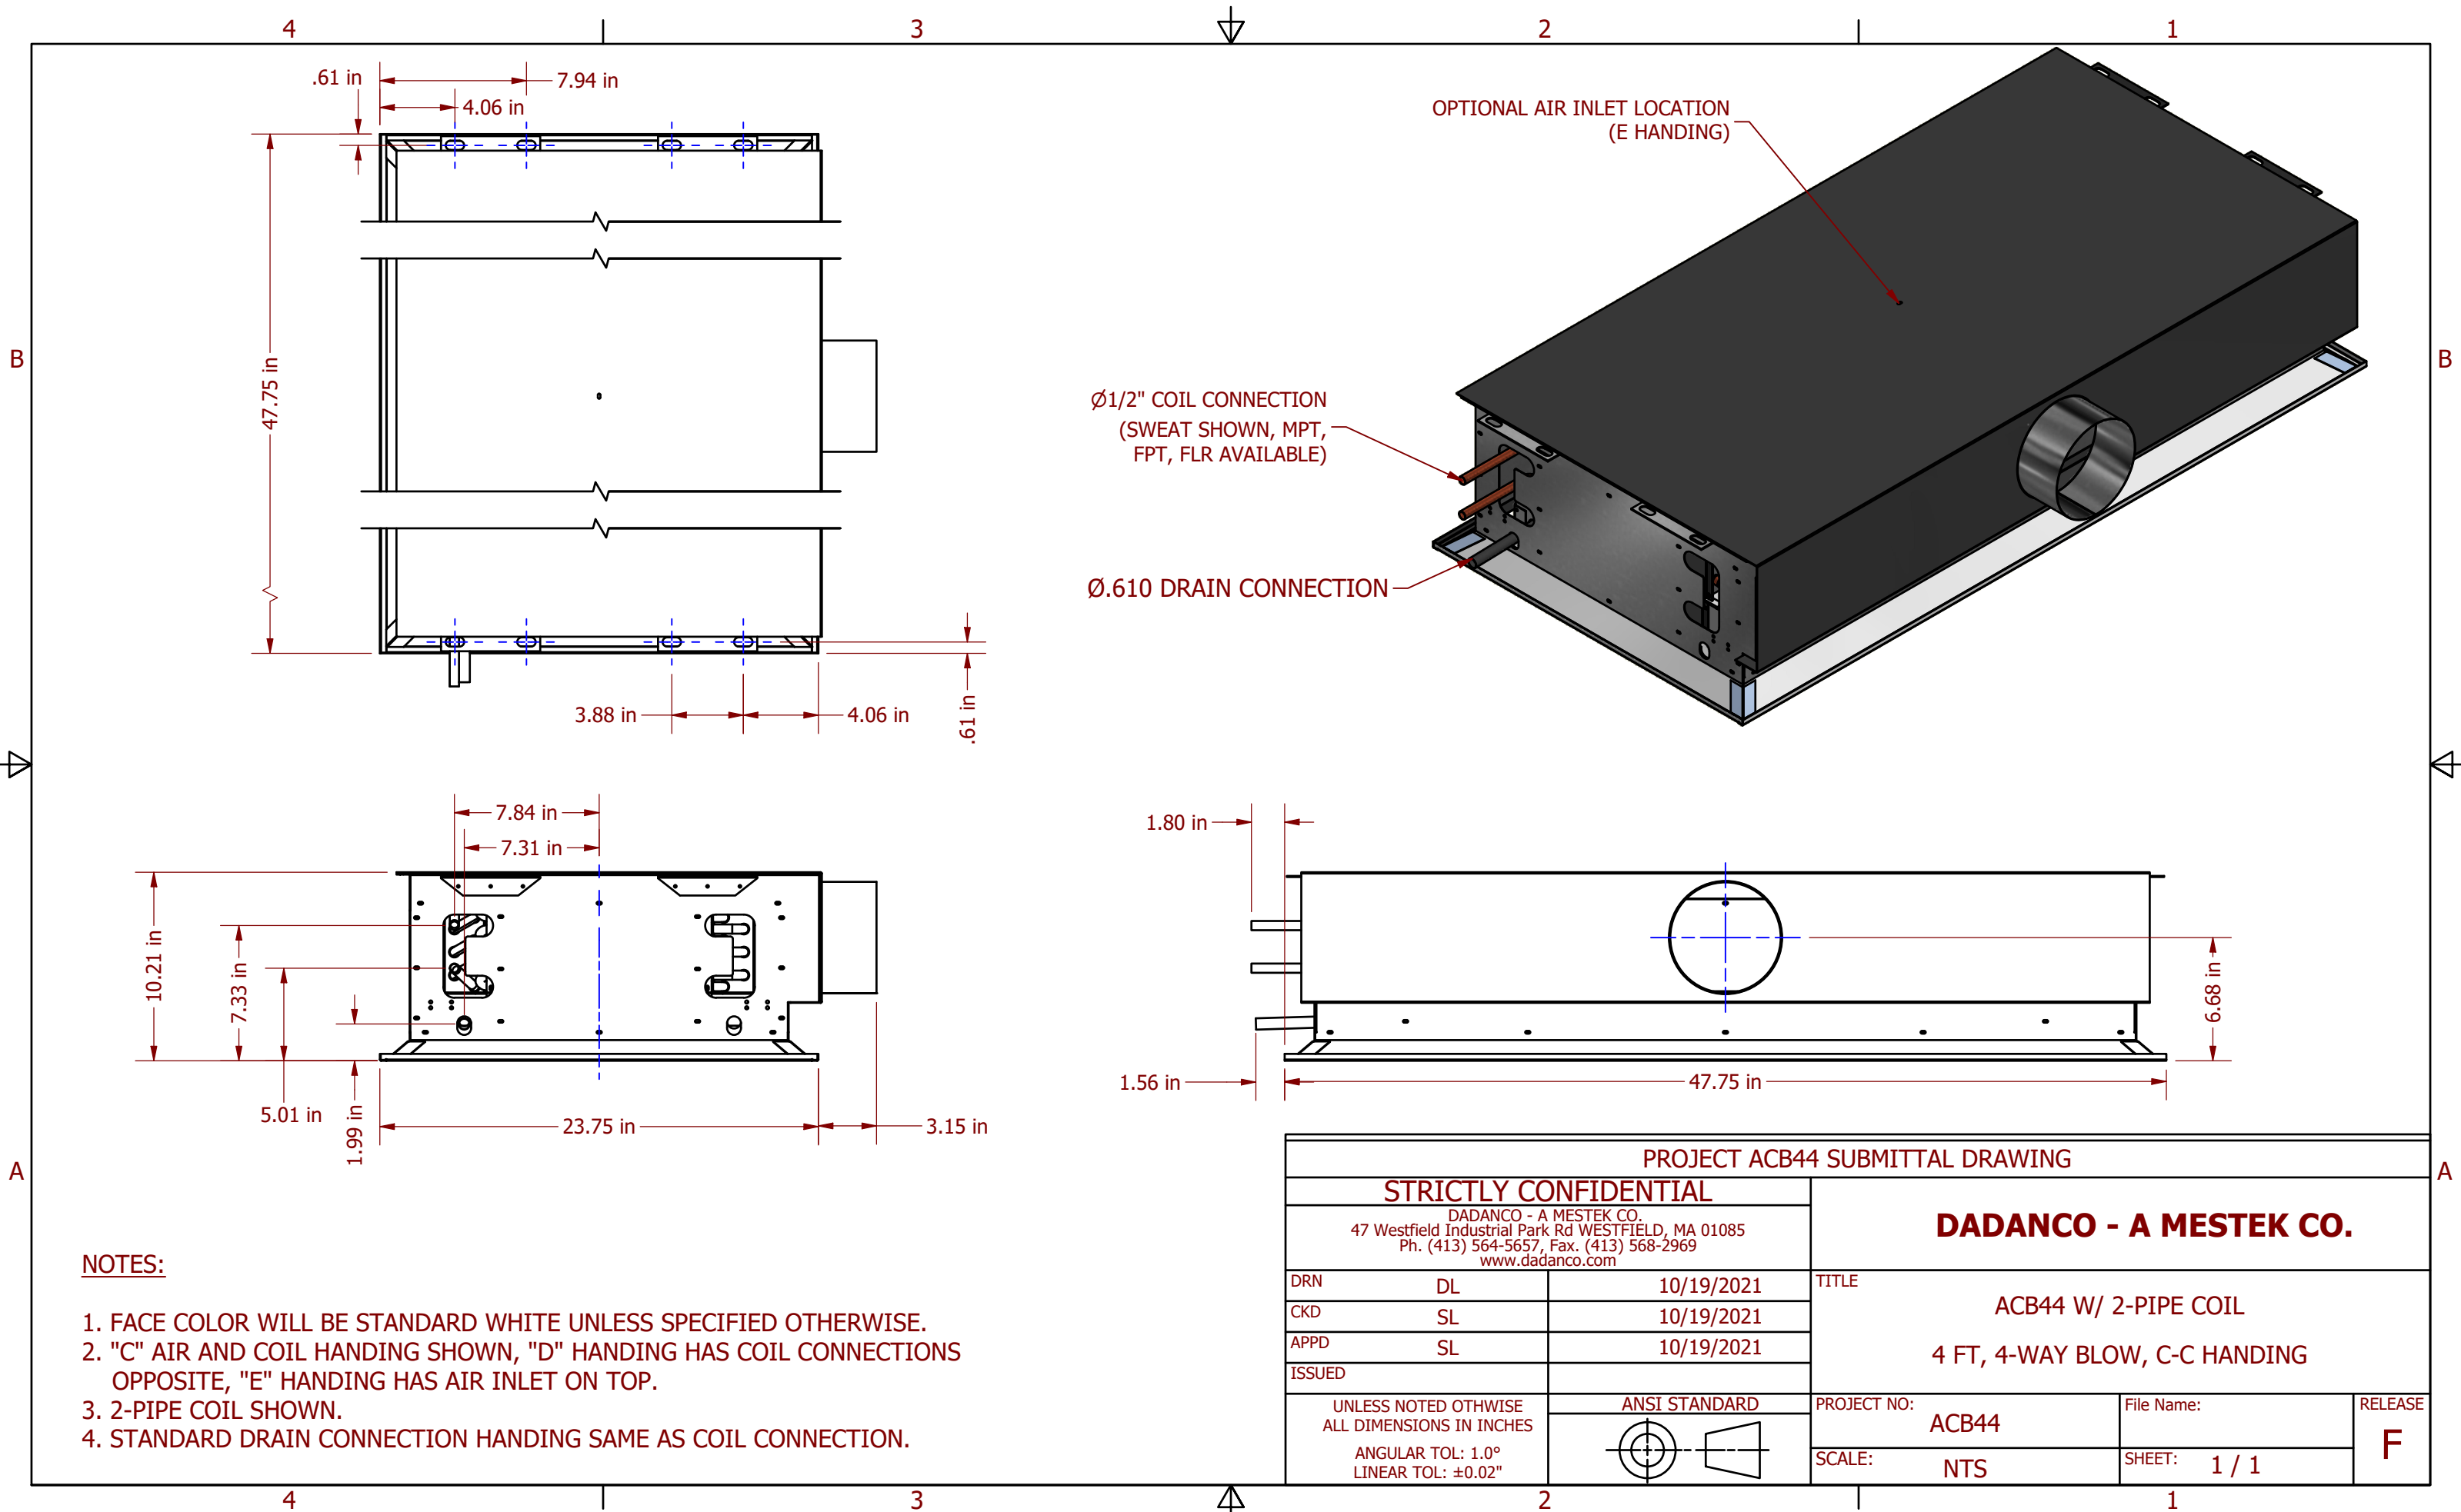

NOTES:

1. FACE COLOR WILL BE STANDARD WHITE UNLESS SPECIFIED OTHERWISE.
2. "C" AIR AND COIL HANDING SHOWN, "D" HANDING HAS COIL CONNECTIONS OPPOSITE, "E" HANDING HAS AIR INLET ON TOP.
3. 2-PIPE COIL SHOWN.
4. STANDARD DRAIN CONNECTION HANDING SAME AS COIL CONNECTION.


PROJECT ACB44 SUBMITTAL DRAWING					
STRICTLY CONFIDENTIAL			DADANCO - A MESTEK CO.		
DADANCO - A MESTEK CO. 47 Westfield Industrial Park Rd WESTFIELD, MA 01085 Ph. (413) 564-5657, Fax. (413) 568-2969 www.dadanco.com			ACB44 W/ 2-PIPE COIL 4 FT, 4-WAY BLOW, C-C HANDING		
DRN	DL	10/19/2021	TITLE		
CKD	SL	10/19/2021	PROJECT NO: ACB44		
APPD	SL	10/19/2021	SCALE: NTS		
ISSUED		ANSI STANDARD		File Name:	RELEASE
UNLESS NOTED OTHERWISE ALL DIMENSIONS IN INCHES ANGULAR TOL: 1.0° LINEAR TOL: ±0.02"		ANSI STANDARD		SHEET: 1 / 1	F

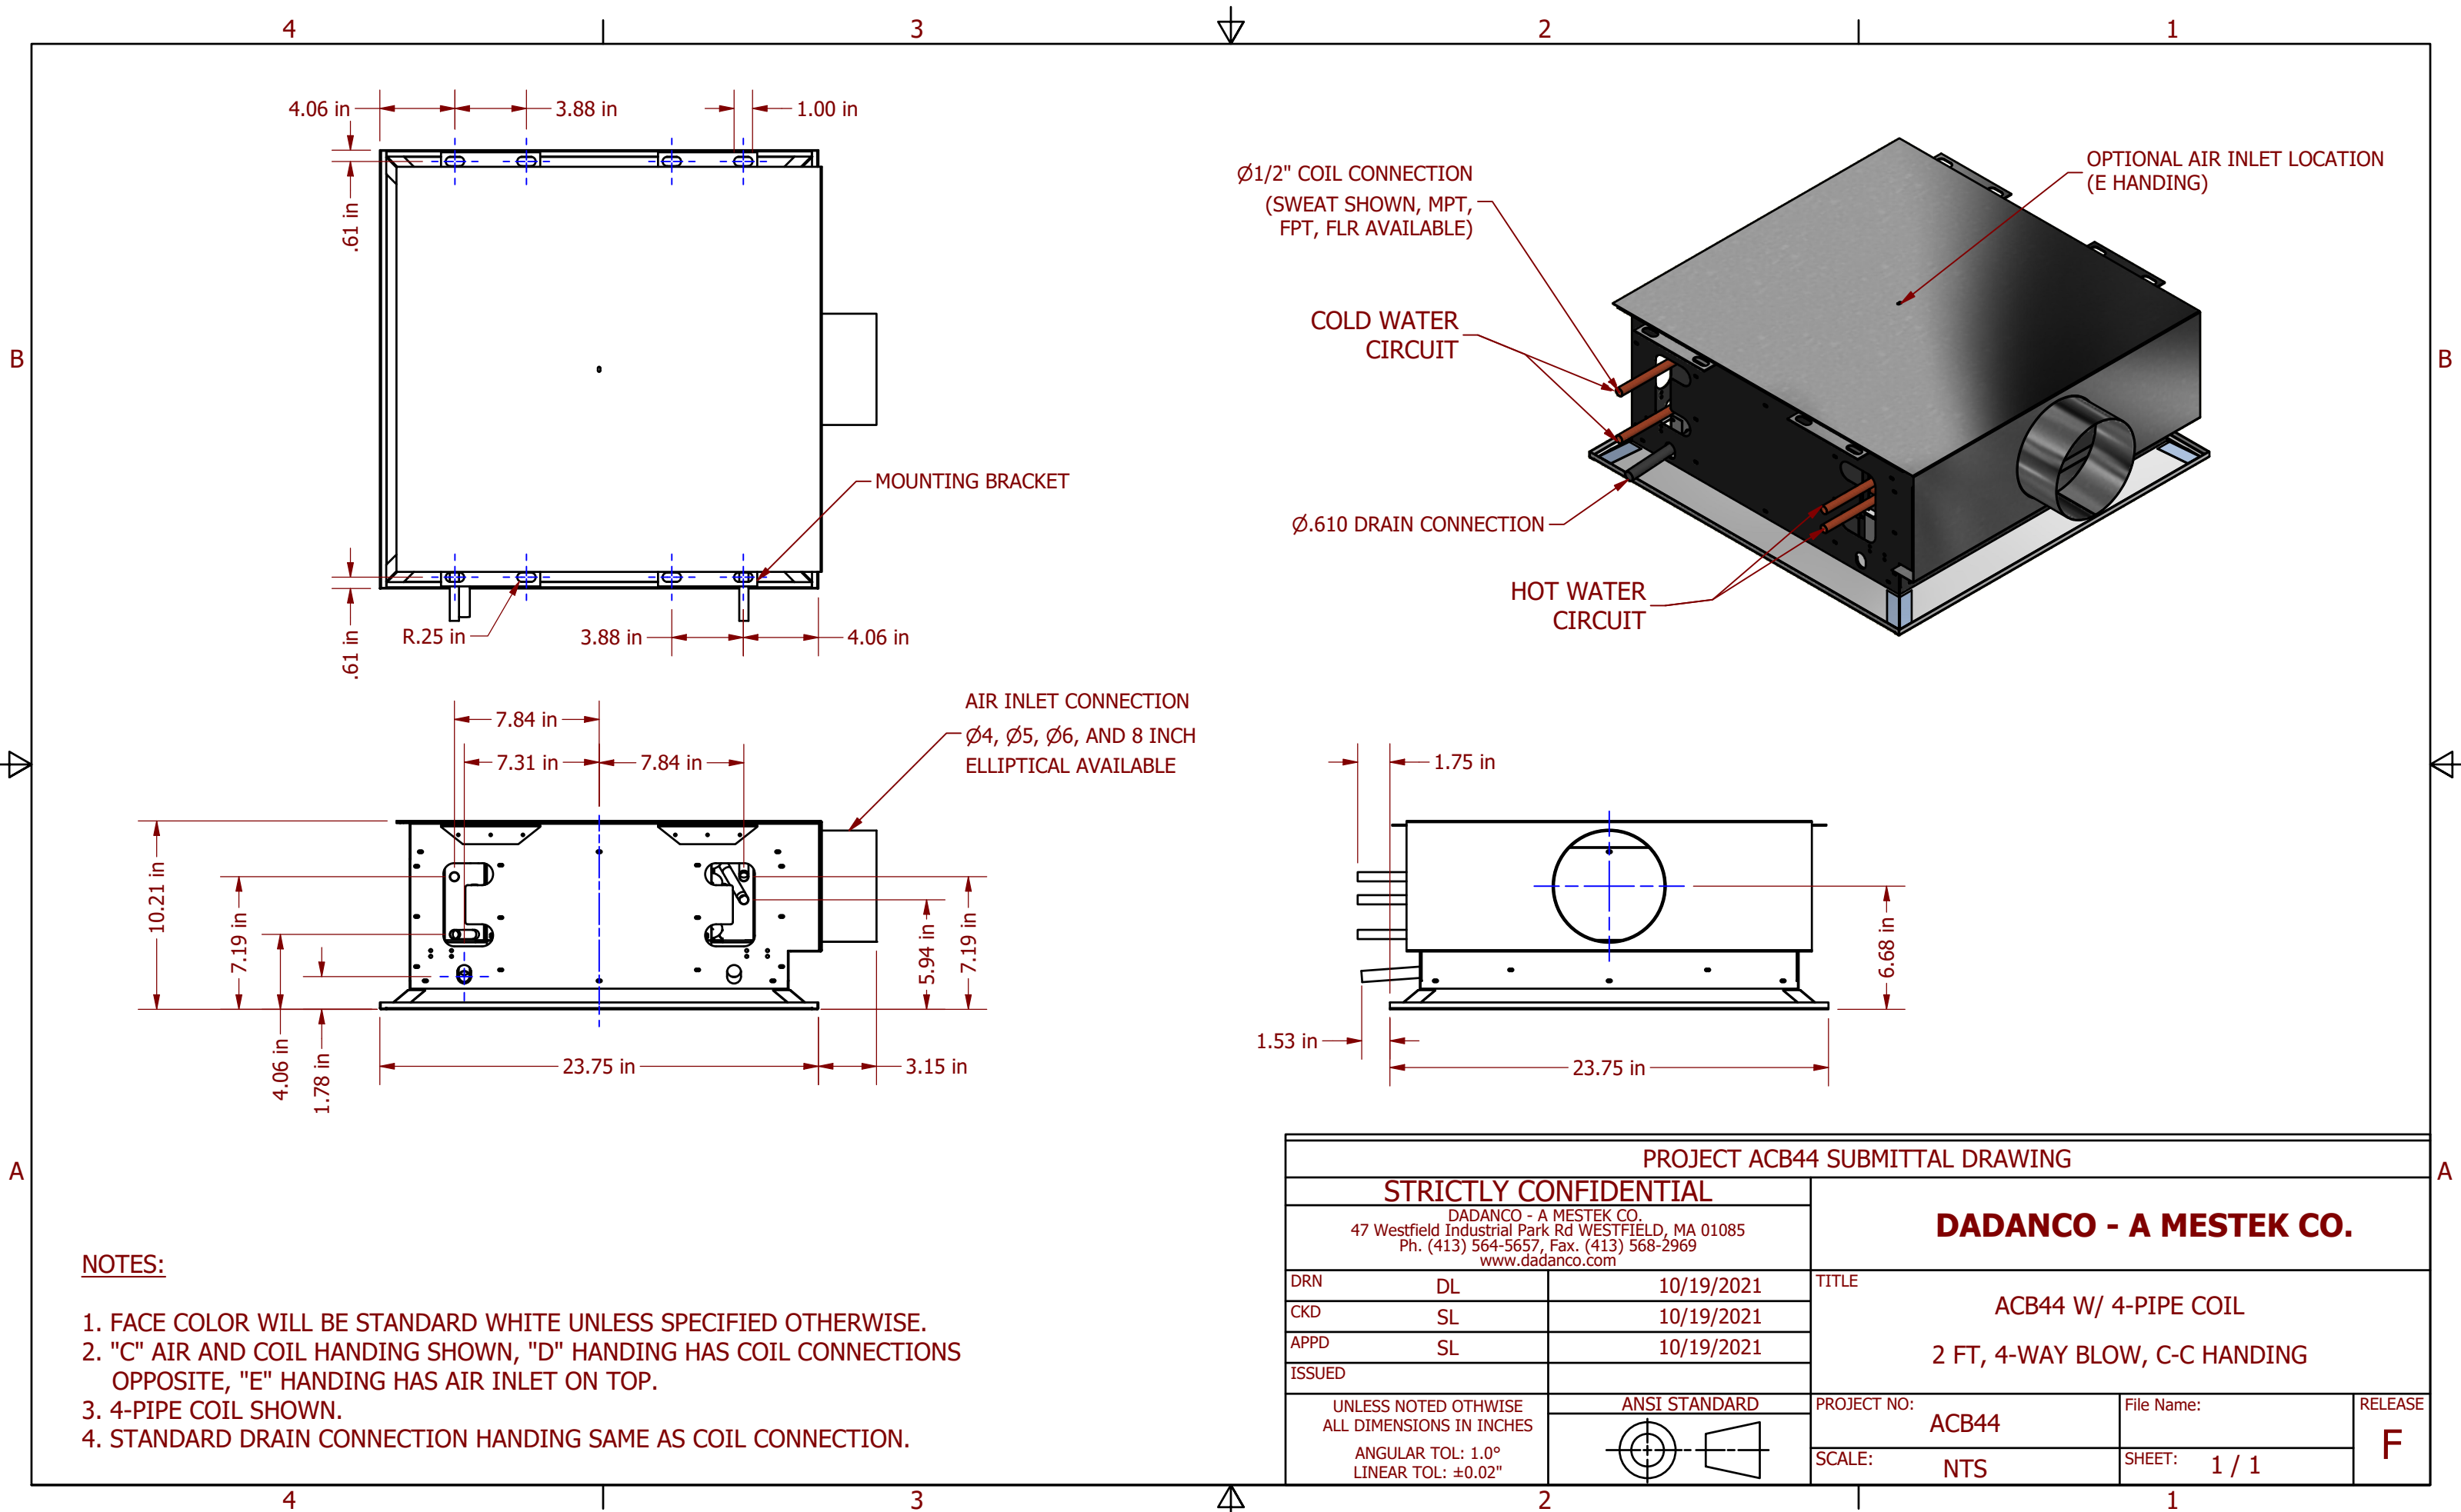

NOTES:


- 1. FACE COLOR WILL BE STANDARD WHITE UNLESS SPECIFIED OTHERWISE.
- 2. "C" AIR AND COIL HANDING SHOWN, "D" HANDING HAS COIL CONNECTIONS OPPOSITE, "E" HANDING HAS AIR INLET ON TOP.
- 3. 4-PIPE COIL SHOWN.
- 4. STANDARD DRAIN CONNECTION HANDING SAME AS COIL CONNECTION.

PROJECT ACB44 SUBMITTAL DRAWING					
STRICTLY CONFIDENTIAL			DADANCO - A MESTEK CO.		
DADANCO - A MESTEK CO. 47 Westfield Industrial Park Rd WESTFIELD, MA 01085 Ph. (413) 564-5657, Fax. (413) 568-2969 www.dadanco.com			ACB44 W/ 4-PIPE COIL 2 FT, 4-WAY BLOW, C-C HANDING		
DRN	DL	10/19/2021			
CKD	SL	10/19/2021			
APPD	SL	10/19/2021			
ISSUED					
UNLESS NOTED OTHWISE ALL DIMENSIONS IN INCHES ANGULAR TOL: 1.0° LINEAR TOL: ±0.02"		ANSI STANDARD	PROJECT NO:	ACB44	File Name:
			SCALE:	NTS	SHEET: 1 / 1
			RELEASE F		

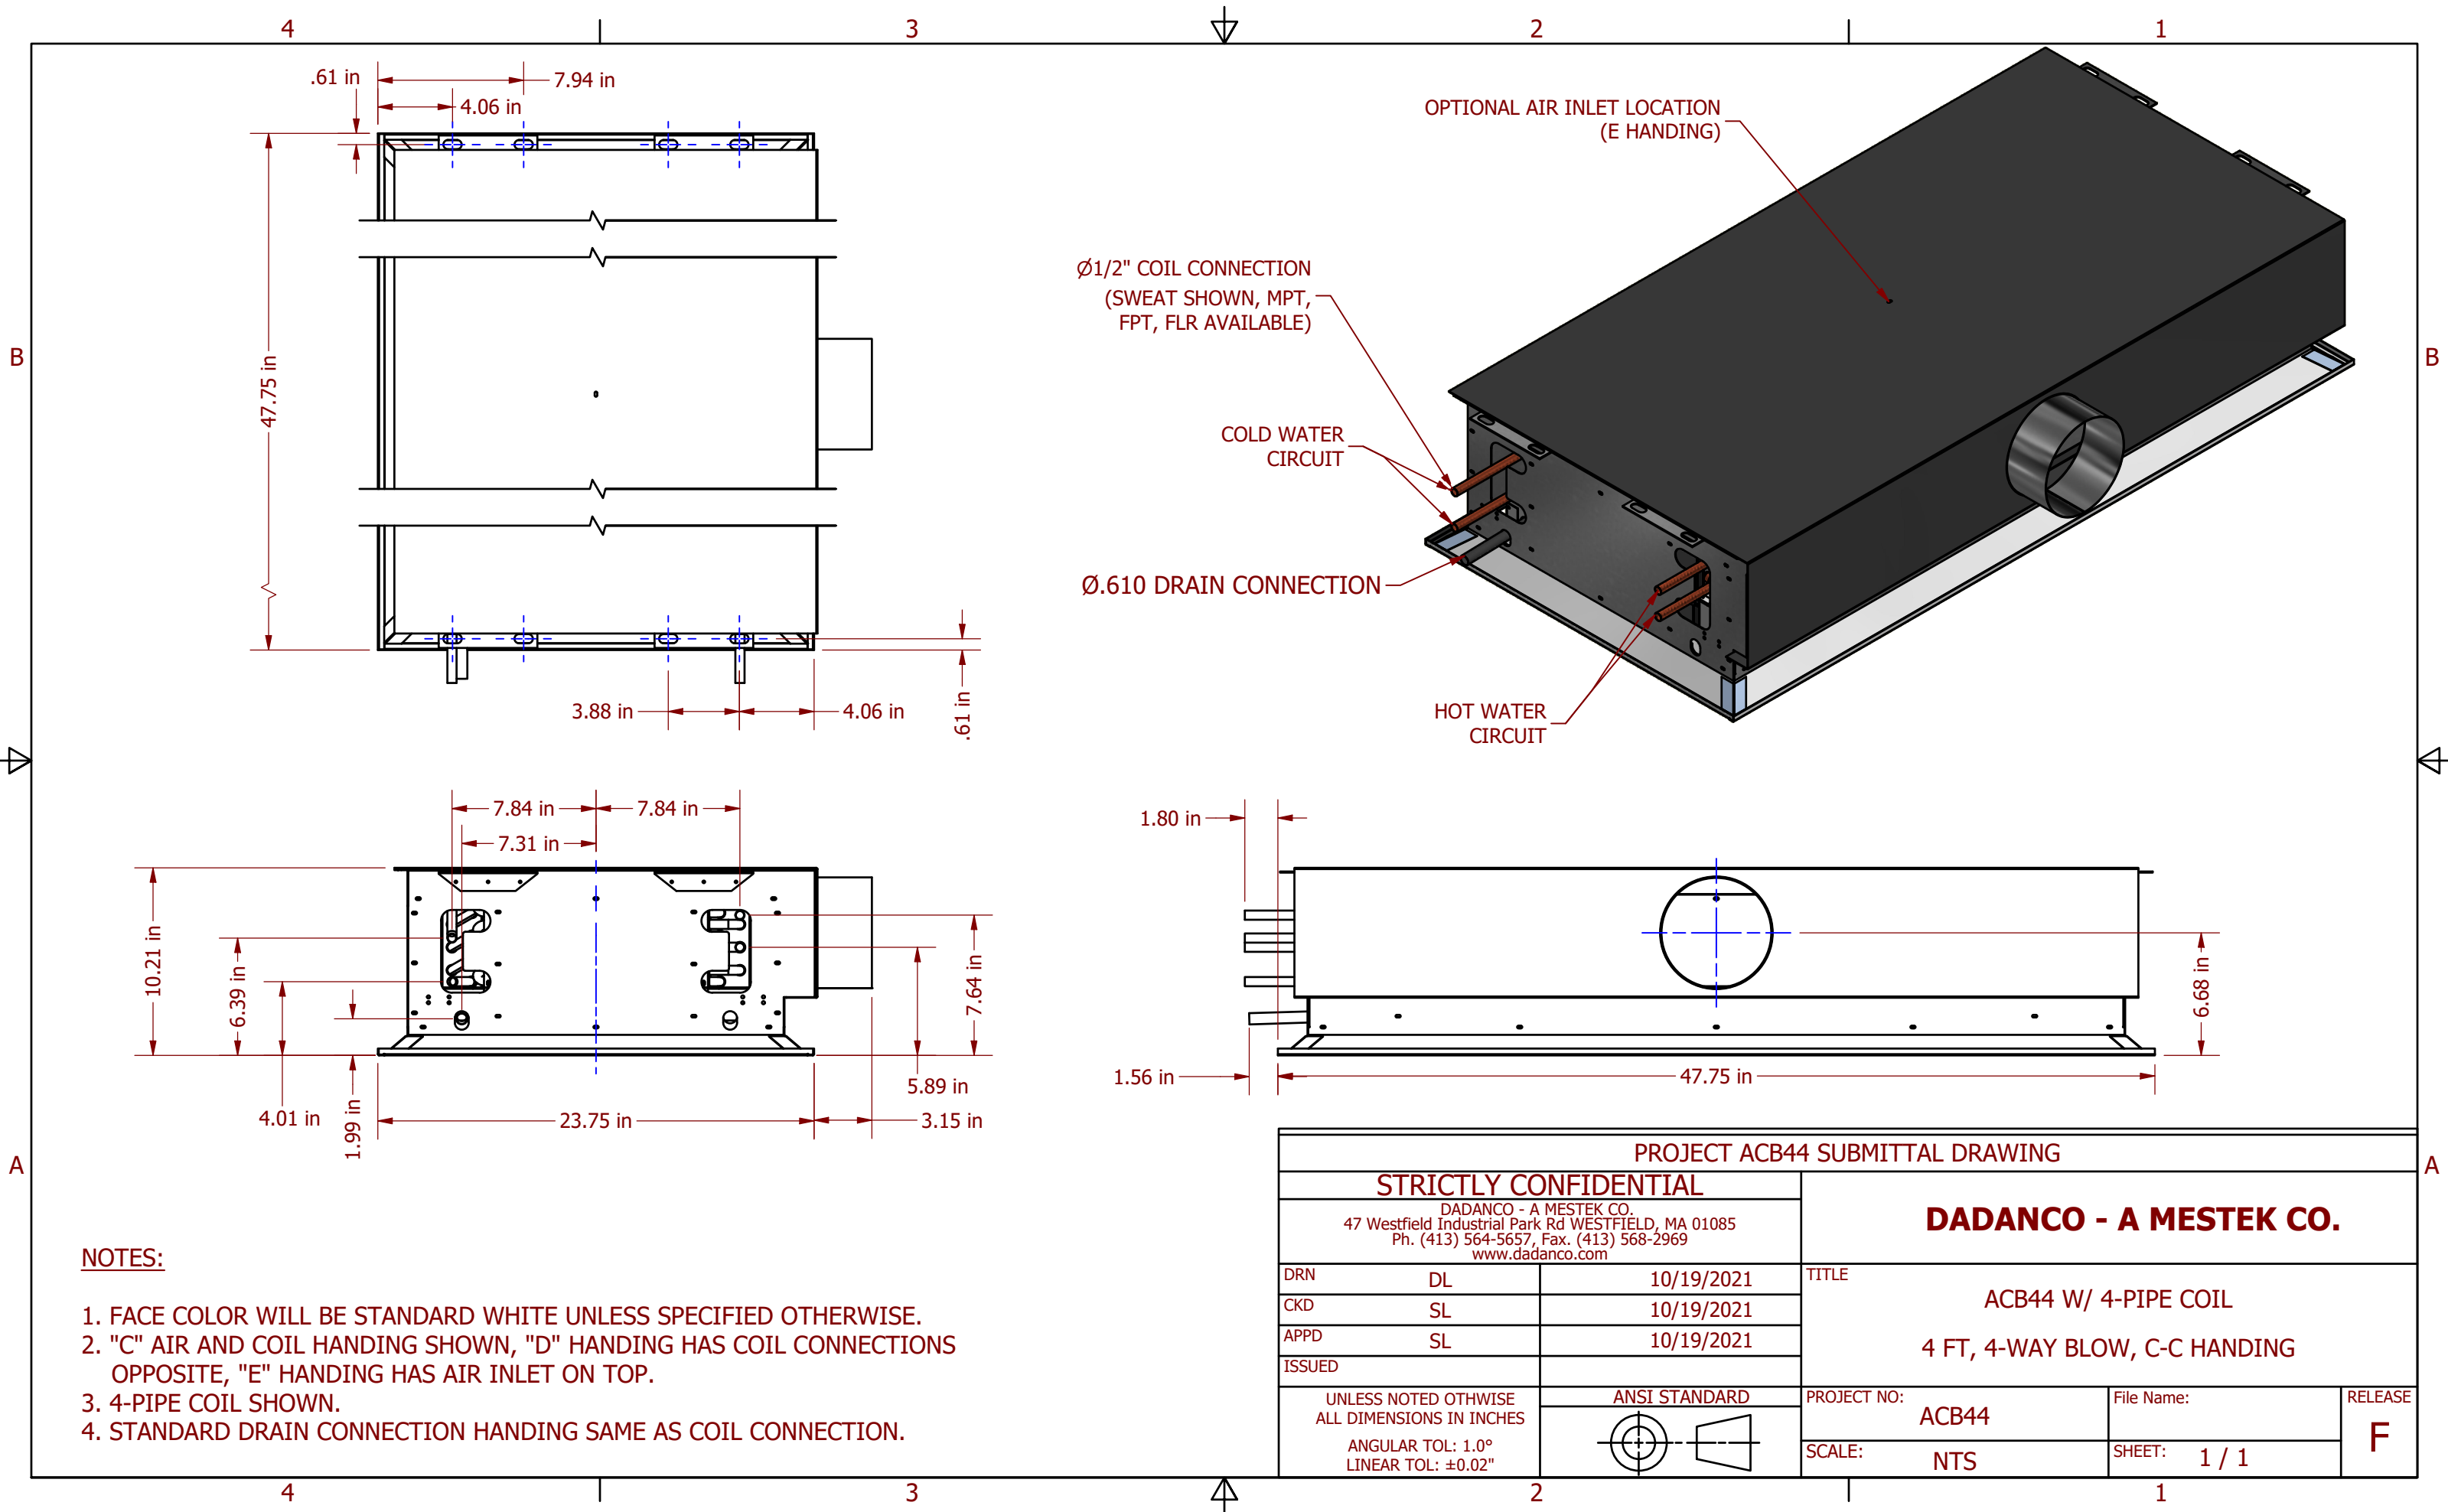

NOTES:

1. FACE COLOR WILL BE STANDARD WHITE UNLESS SPECIFIED OTHERWISE.
2. "C" AIR AND COIL HANDING SHOWN, "D" HANDING HAS COIL CONNECTIONS OPPOSITE, "E" HANDING HAS AIR INLET ON TOP.
3. 4-PIPE COIL SHOWN.
4. STANDARD DRAIN CONNECTION HANDING SAME AS COIL CONNECTION.

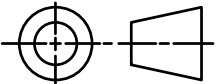PROJECT ACB44 SUBMITTAL DRAWING					
STRICTLY CONFIDENTIAL			DADANCO - A MESTEK CO.		
DADANCO - A MESTEK CO. 47 Westfield Industrial Park Rd WESTFIELD, MA 01085 Ph. (413) 564-5657, Fax. (413) 568-2969 www.dadanco.com					
DRN	DL	10/19/2021			
CKD	SL	10/19/2021			
APPD	SL	10/19/2021			
ISSUED			ACB44 W/ 4-PIPE COIL 4 FT, 4-WAY BLOW, C-C HANDING		
UNLESS NOTED OTHWISE ALL DIMENSIONS IN INCHES ANGULAR TOL: 1.0° LINEAR TOL: ±0.02"		ANSI STANDARD	PROJECT NO:		RELEASE
			ACB44		File Name:
		SCALE:	SHEET: 1 / 1		
			NTS		