


SINGLE FUTERA FUSION BOILER PRIMARY/SECONDARY LOW TEMPERATURE HEAT PUMP/SWIMMING POOL

Hydronic Piping H-16 Rev B

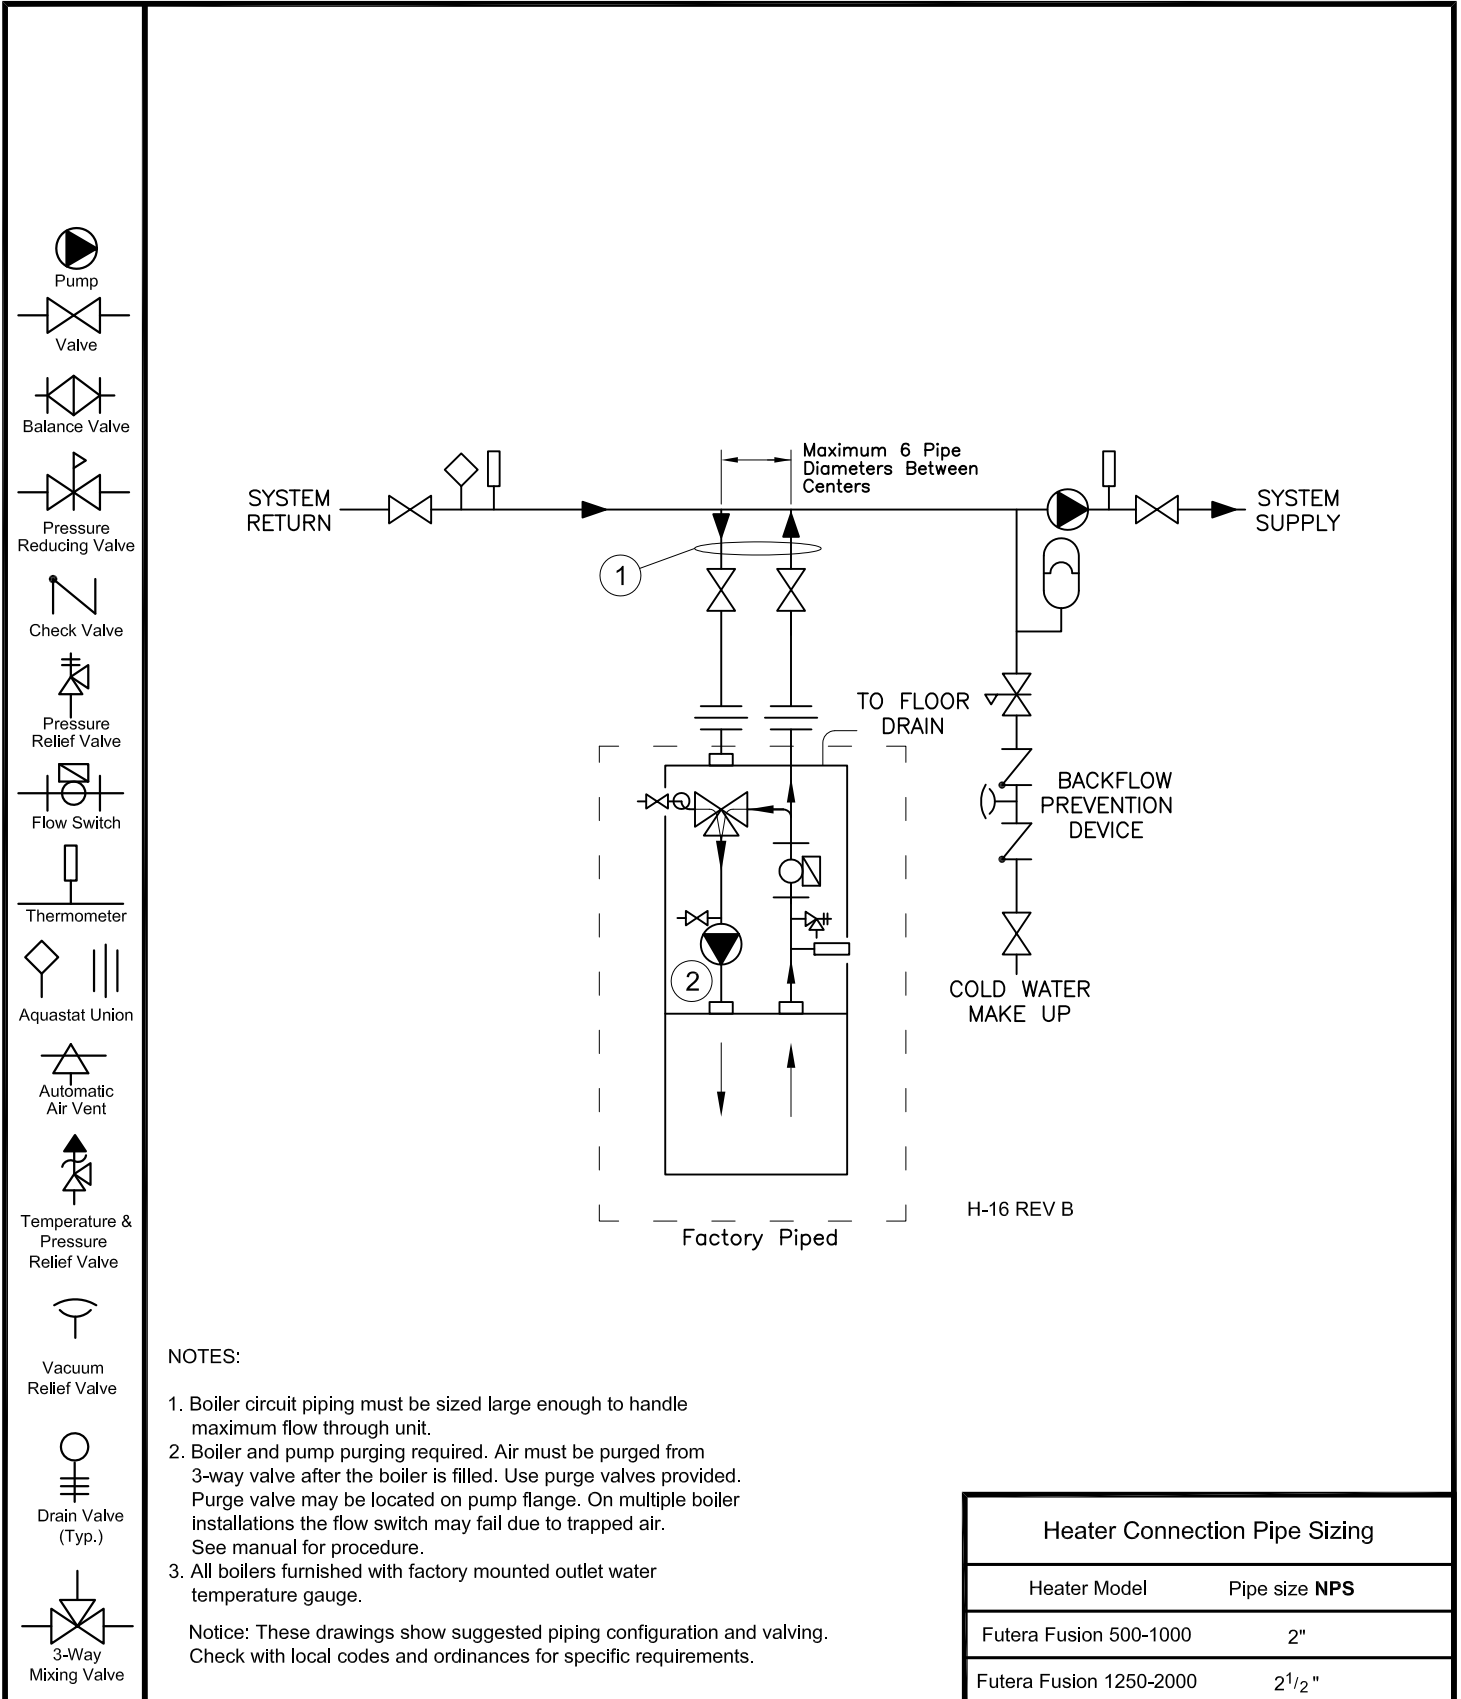

- Pump
- Valve
- Balance Valve
- Pressure Reducing Valve
- Check Valve
- Pressure Relief Valve
- Flow Switch
- Thermometer
- AquaStat Union
- Automatic Air Vent
- Temperature & Pressure Relief Valve
- Vacuum Relief Valve
- Drain Valve (Typ.)
- 3-Way Mixing Valve